


Note - Floor joists for Class Rooms
to be 2x14 MP 16'-0" - Corridor joists
2x12 Spruce 16'-0" All bridged as called for
Anchors to be as per Specification

FIRST FLOOR FRAMING

SCALE 1/4"=1'-0"

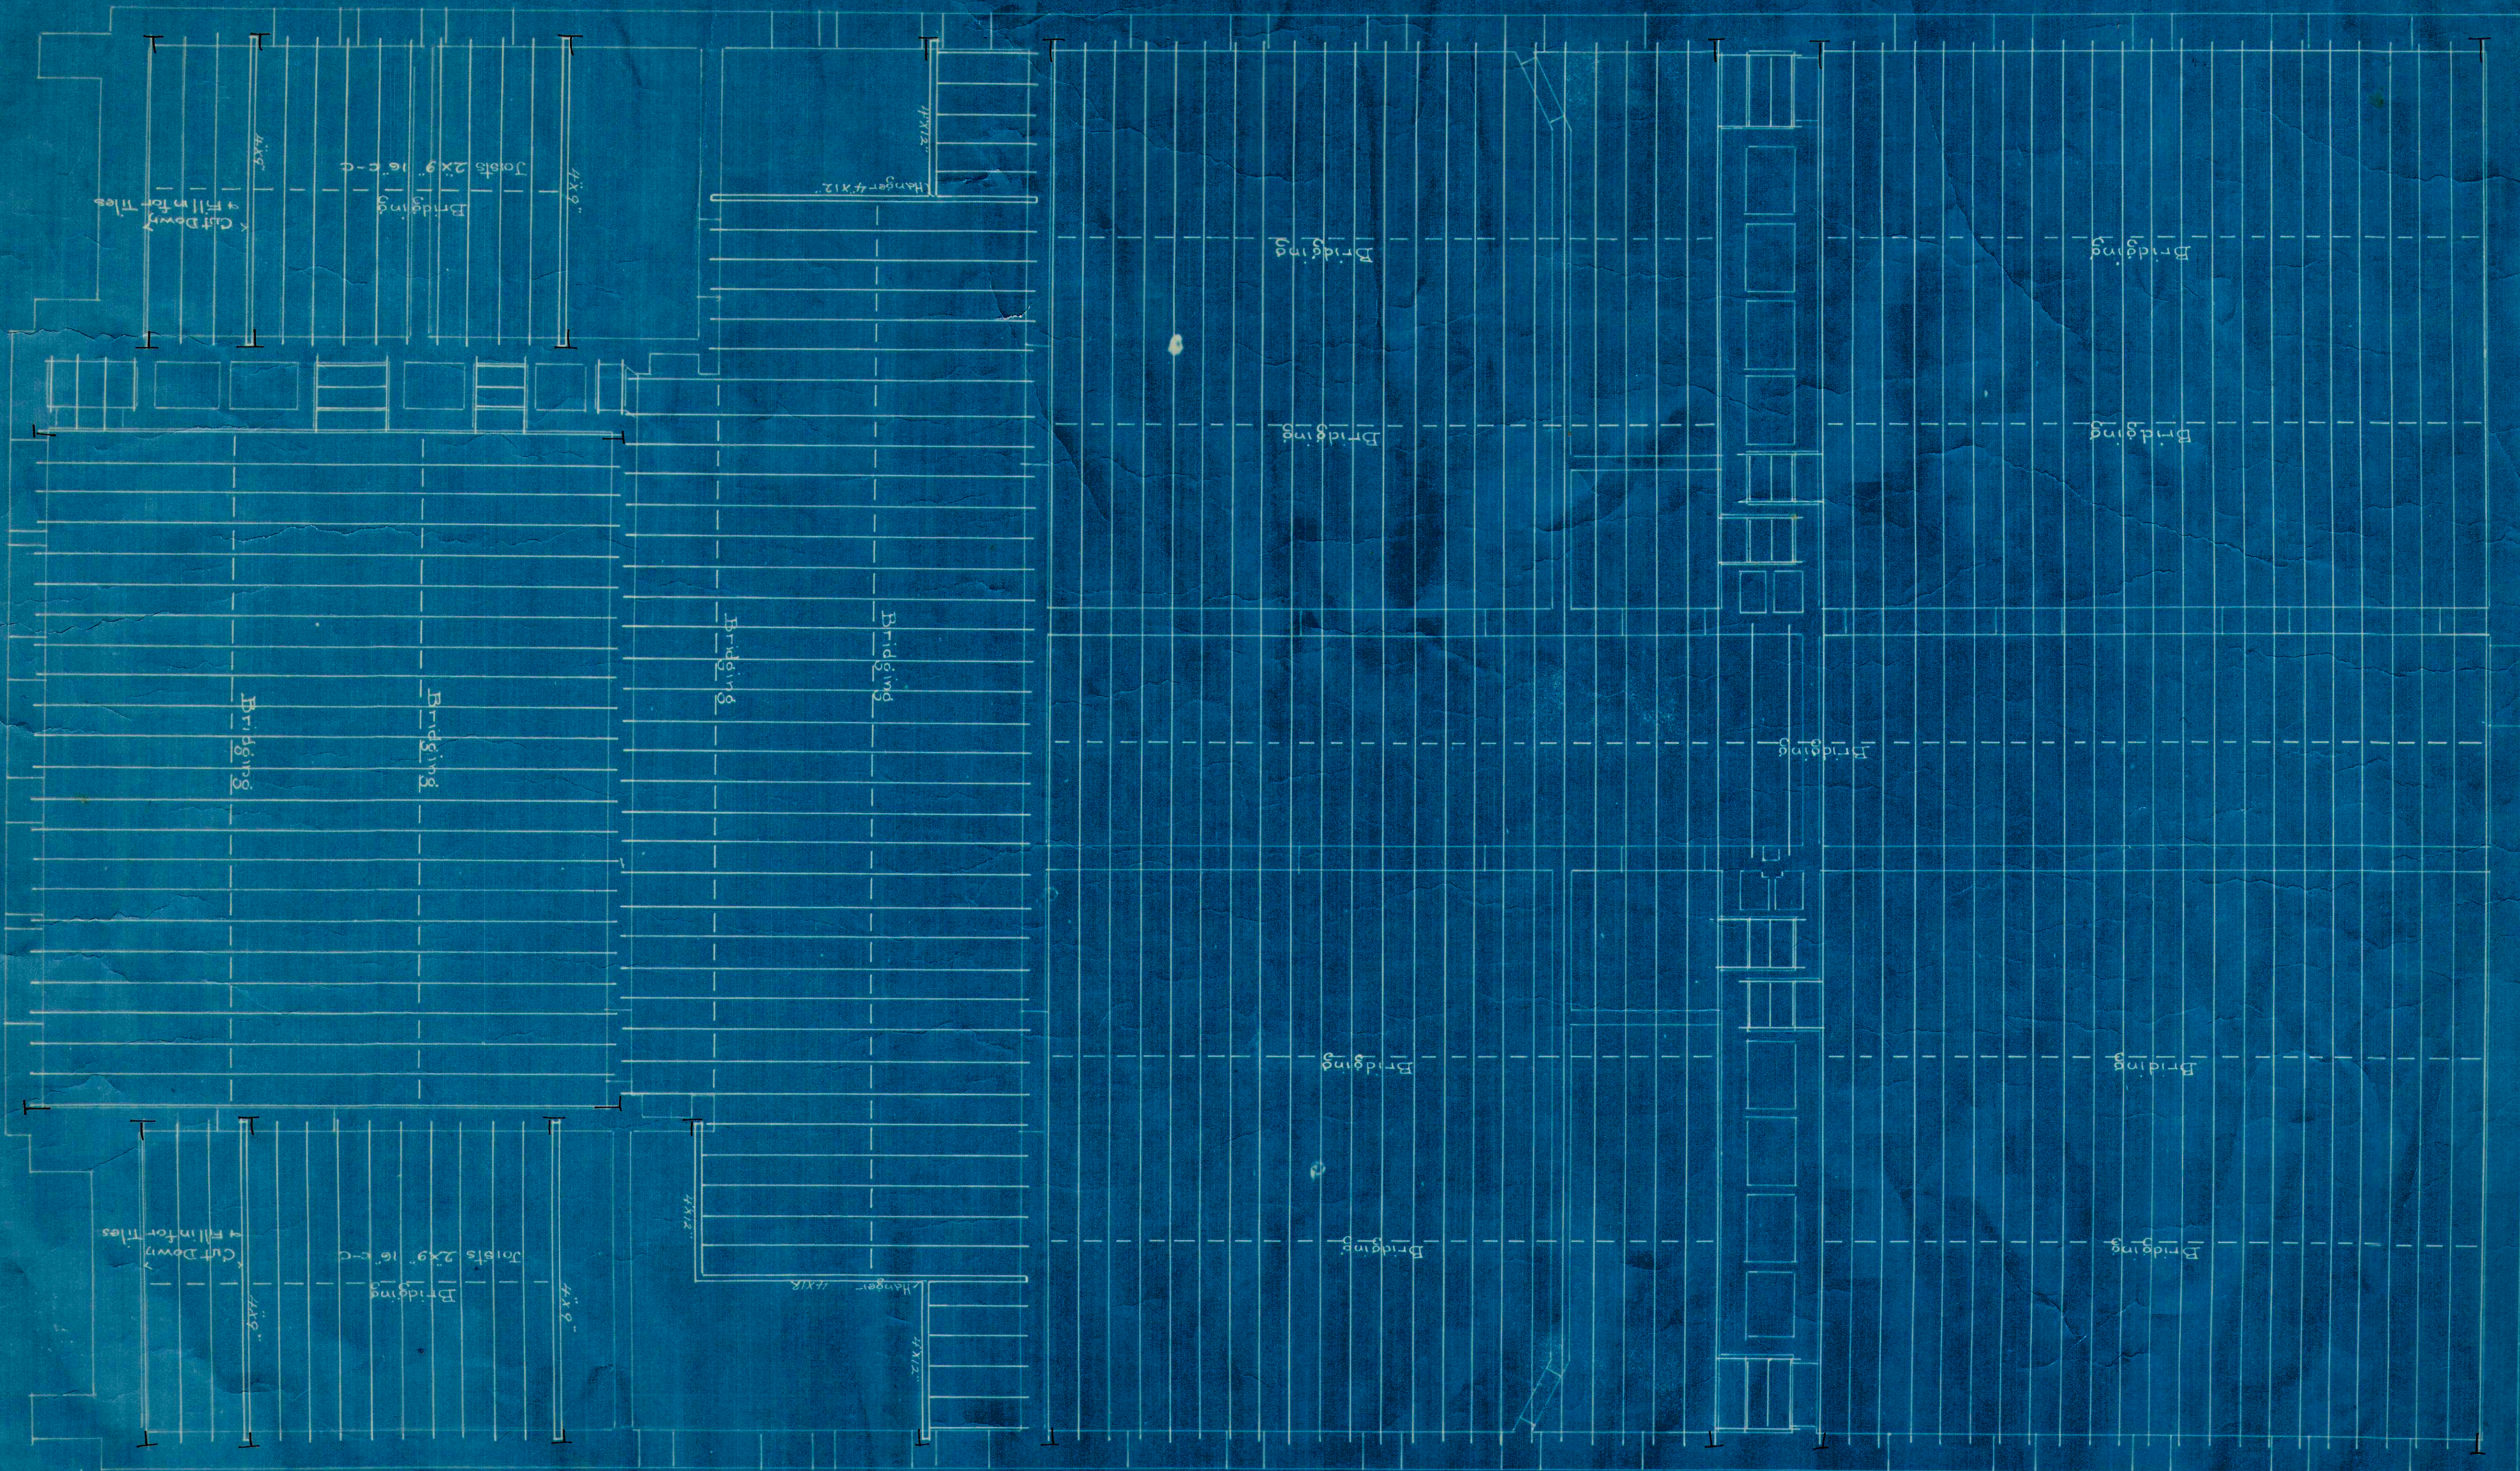

47C

47C