


47C

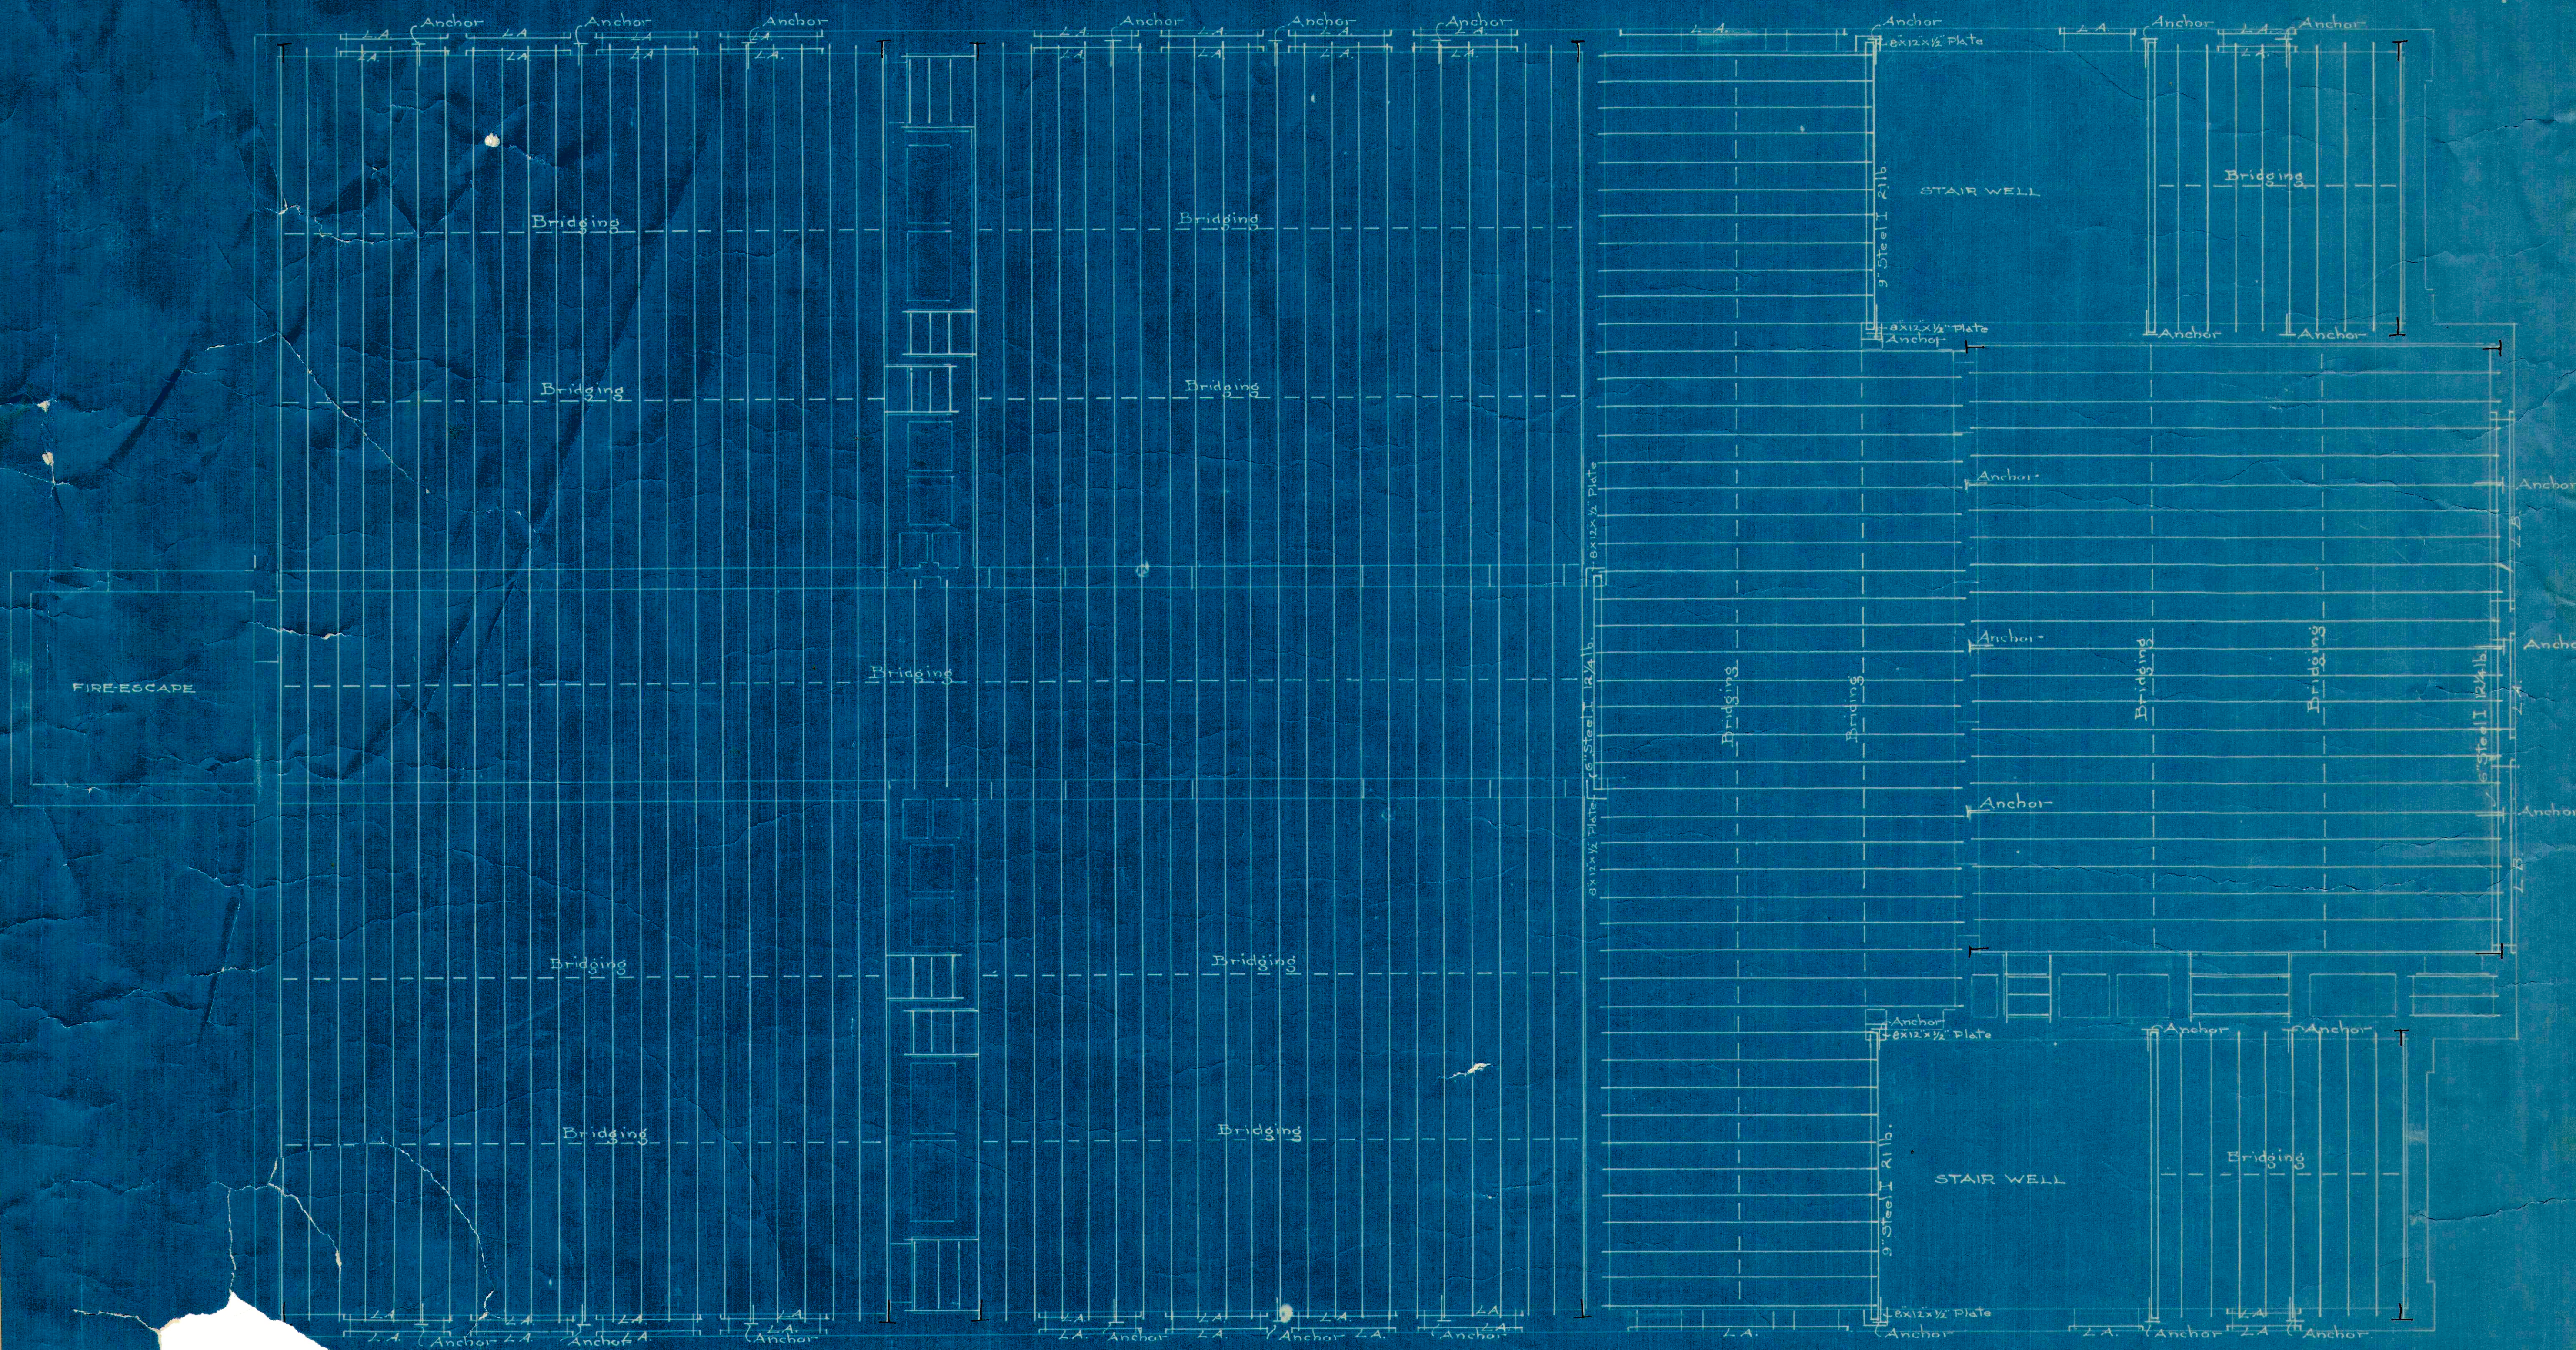

Joists marked A are 3x4x13/16
 Joists marked B are 4x4x13/16
 Joists in Class Rooms are 2x14 H.P.
 Joists are 2x12 Spruce 16'-0-c.
 Joists marked to be 2x5 Spruce

SECOND FLOOR FRAMING
 SCALE 1/4" = 1' 0"

47C