


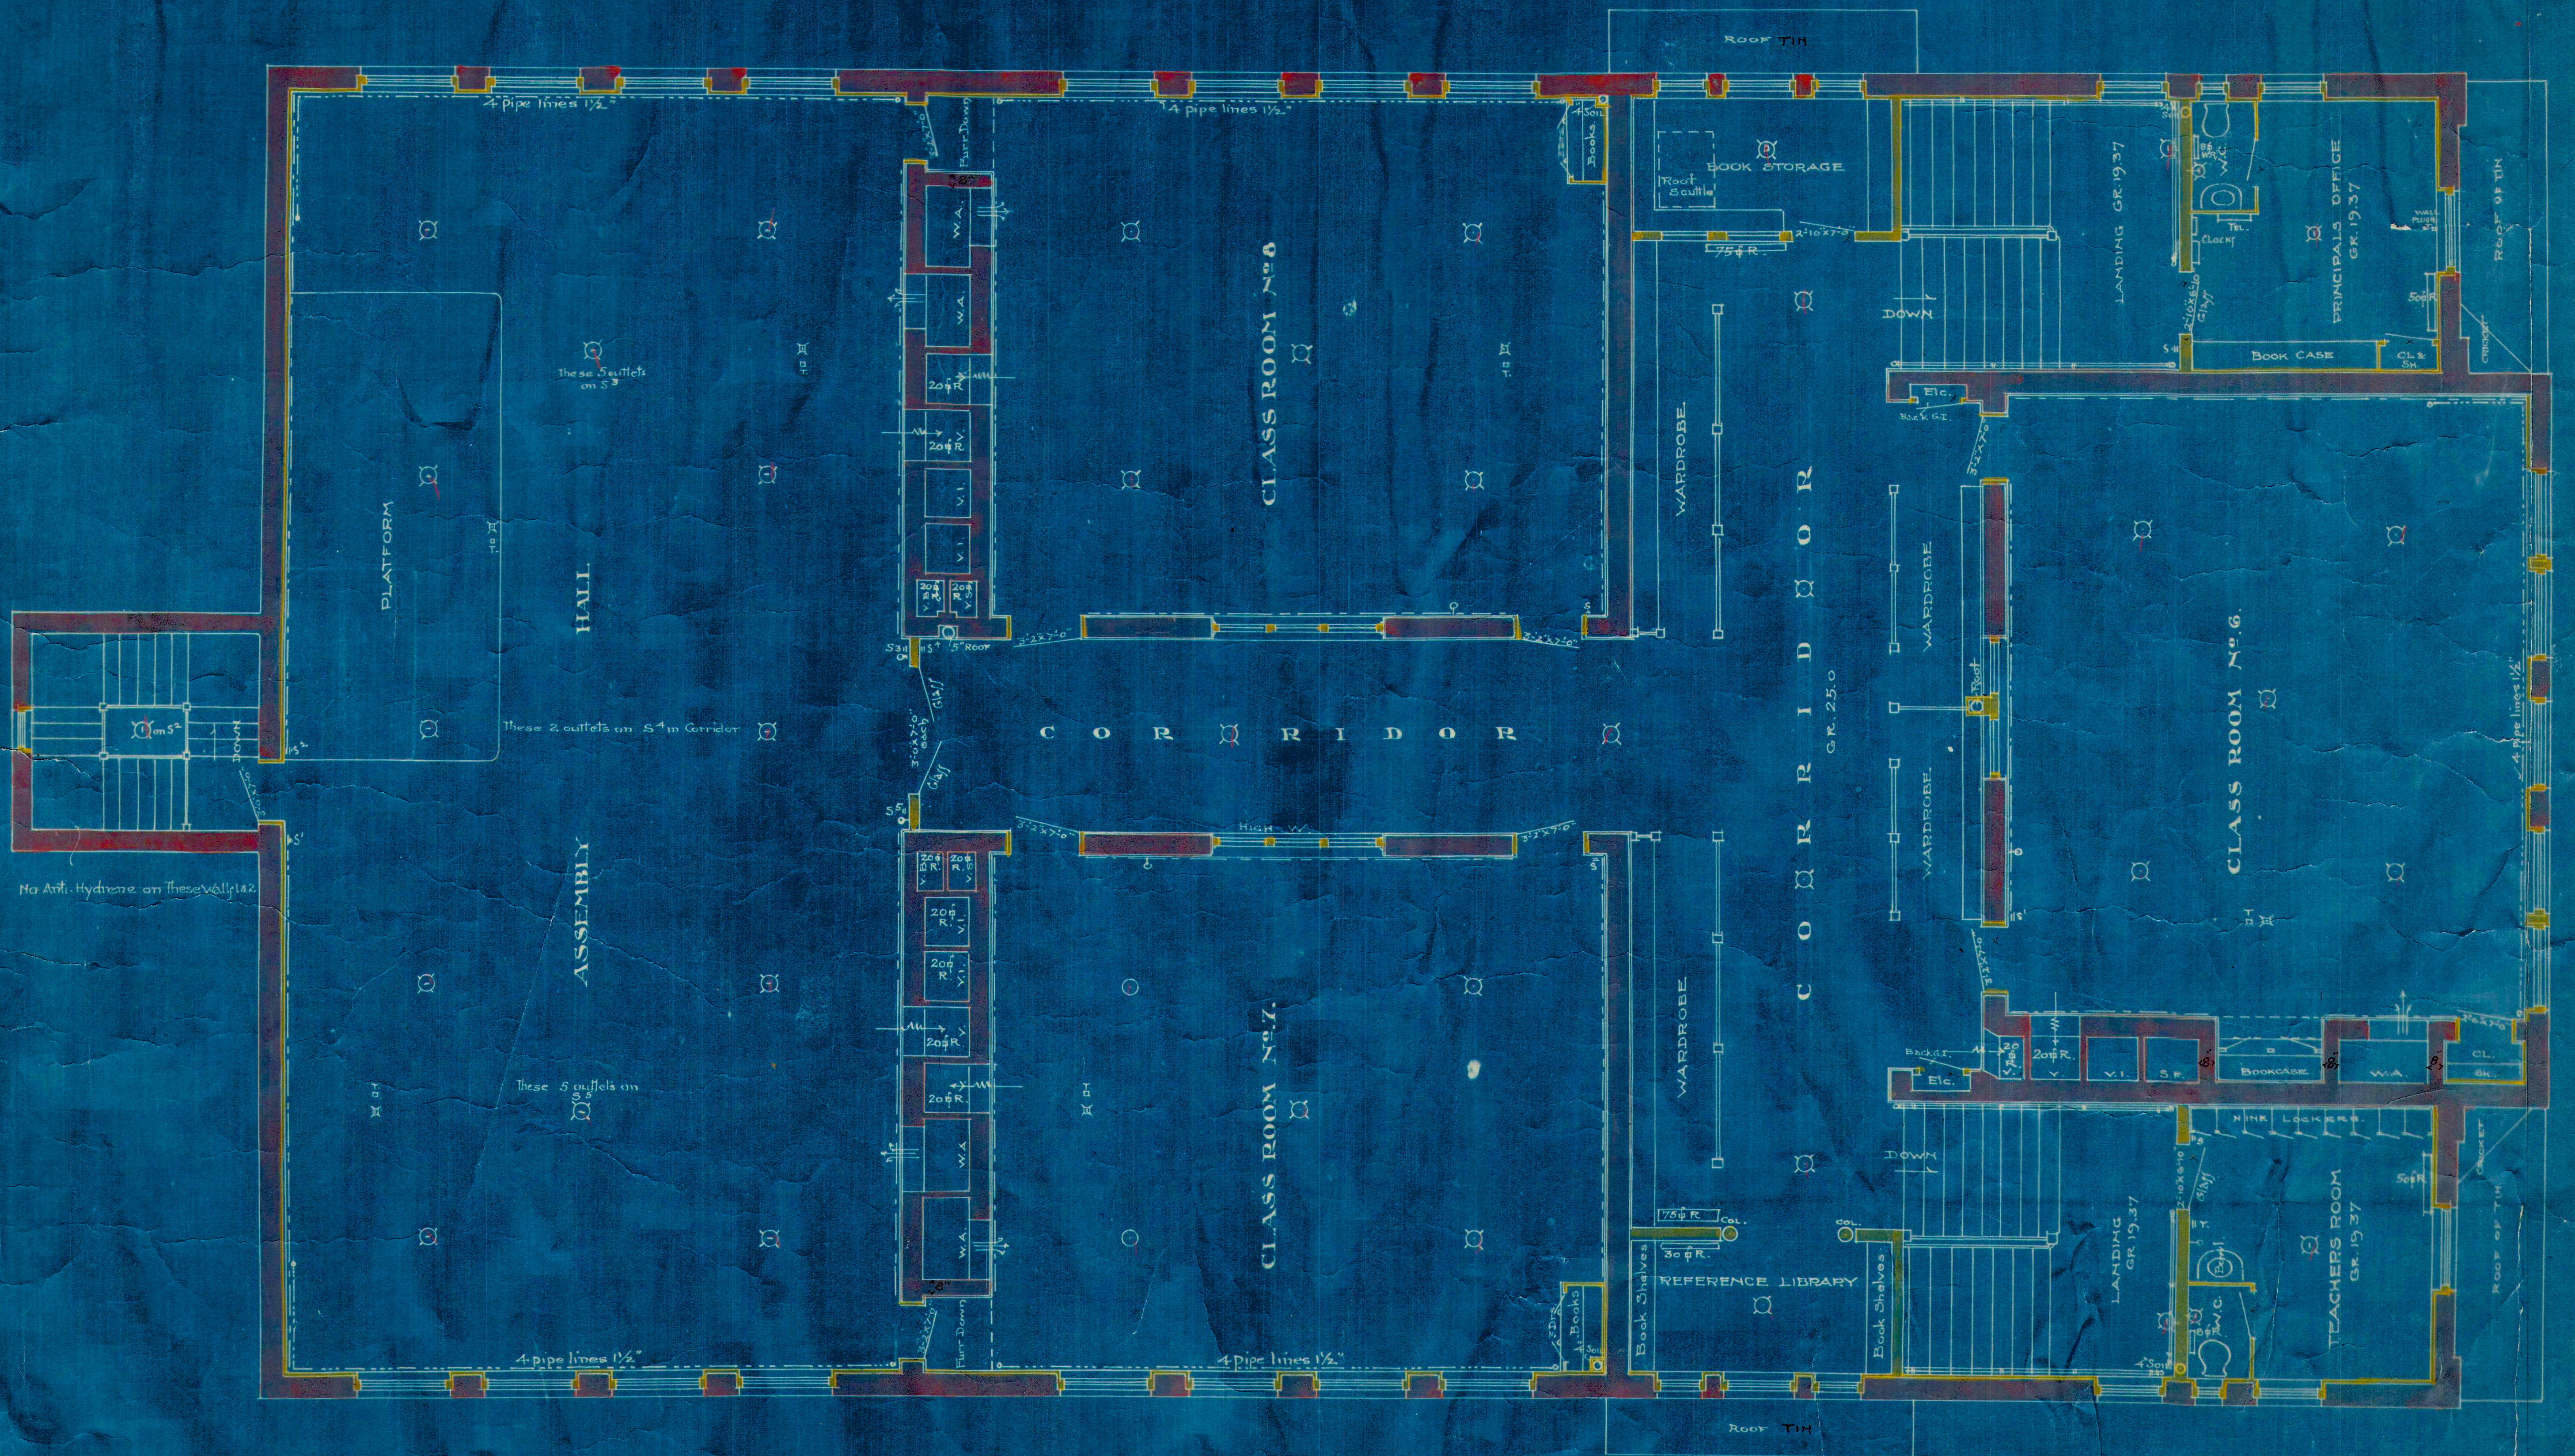

Vents at floor finished with base and floor (no iron grilles)
 Blackboards thus ————
 Note — All Class Room Doors
 Full 1 7/8" Thick.
 All interior Brick Walls to be 1'-0" Thick

SECOND FLOOR PLAN
 SCALE 1/4" = ONE FOOT

47C