


LEGEND

1 1/2"	6"	AC	PUMP
2"	8"	CI	STATION
3"	10"	FM	WWTP
4"	14"	PVC	MANHOLE
5"	15"	VC	FM CLEANOUT
		PRIVATE	WTP

ALL 1 1/2", 2" AND 3" SEWERS
ARE LOW PRESSURE SYSTEMS

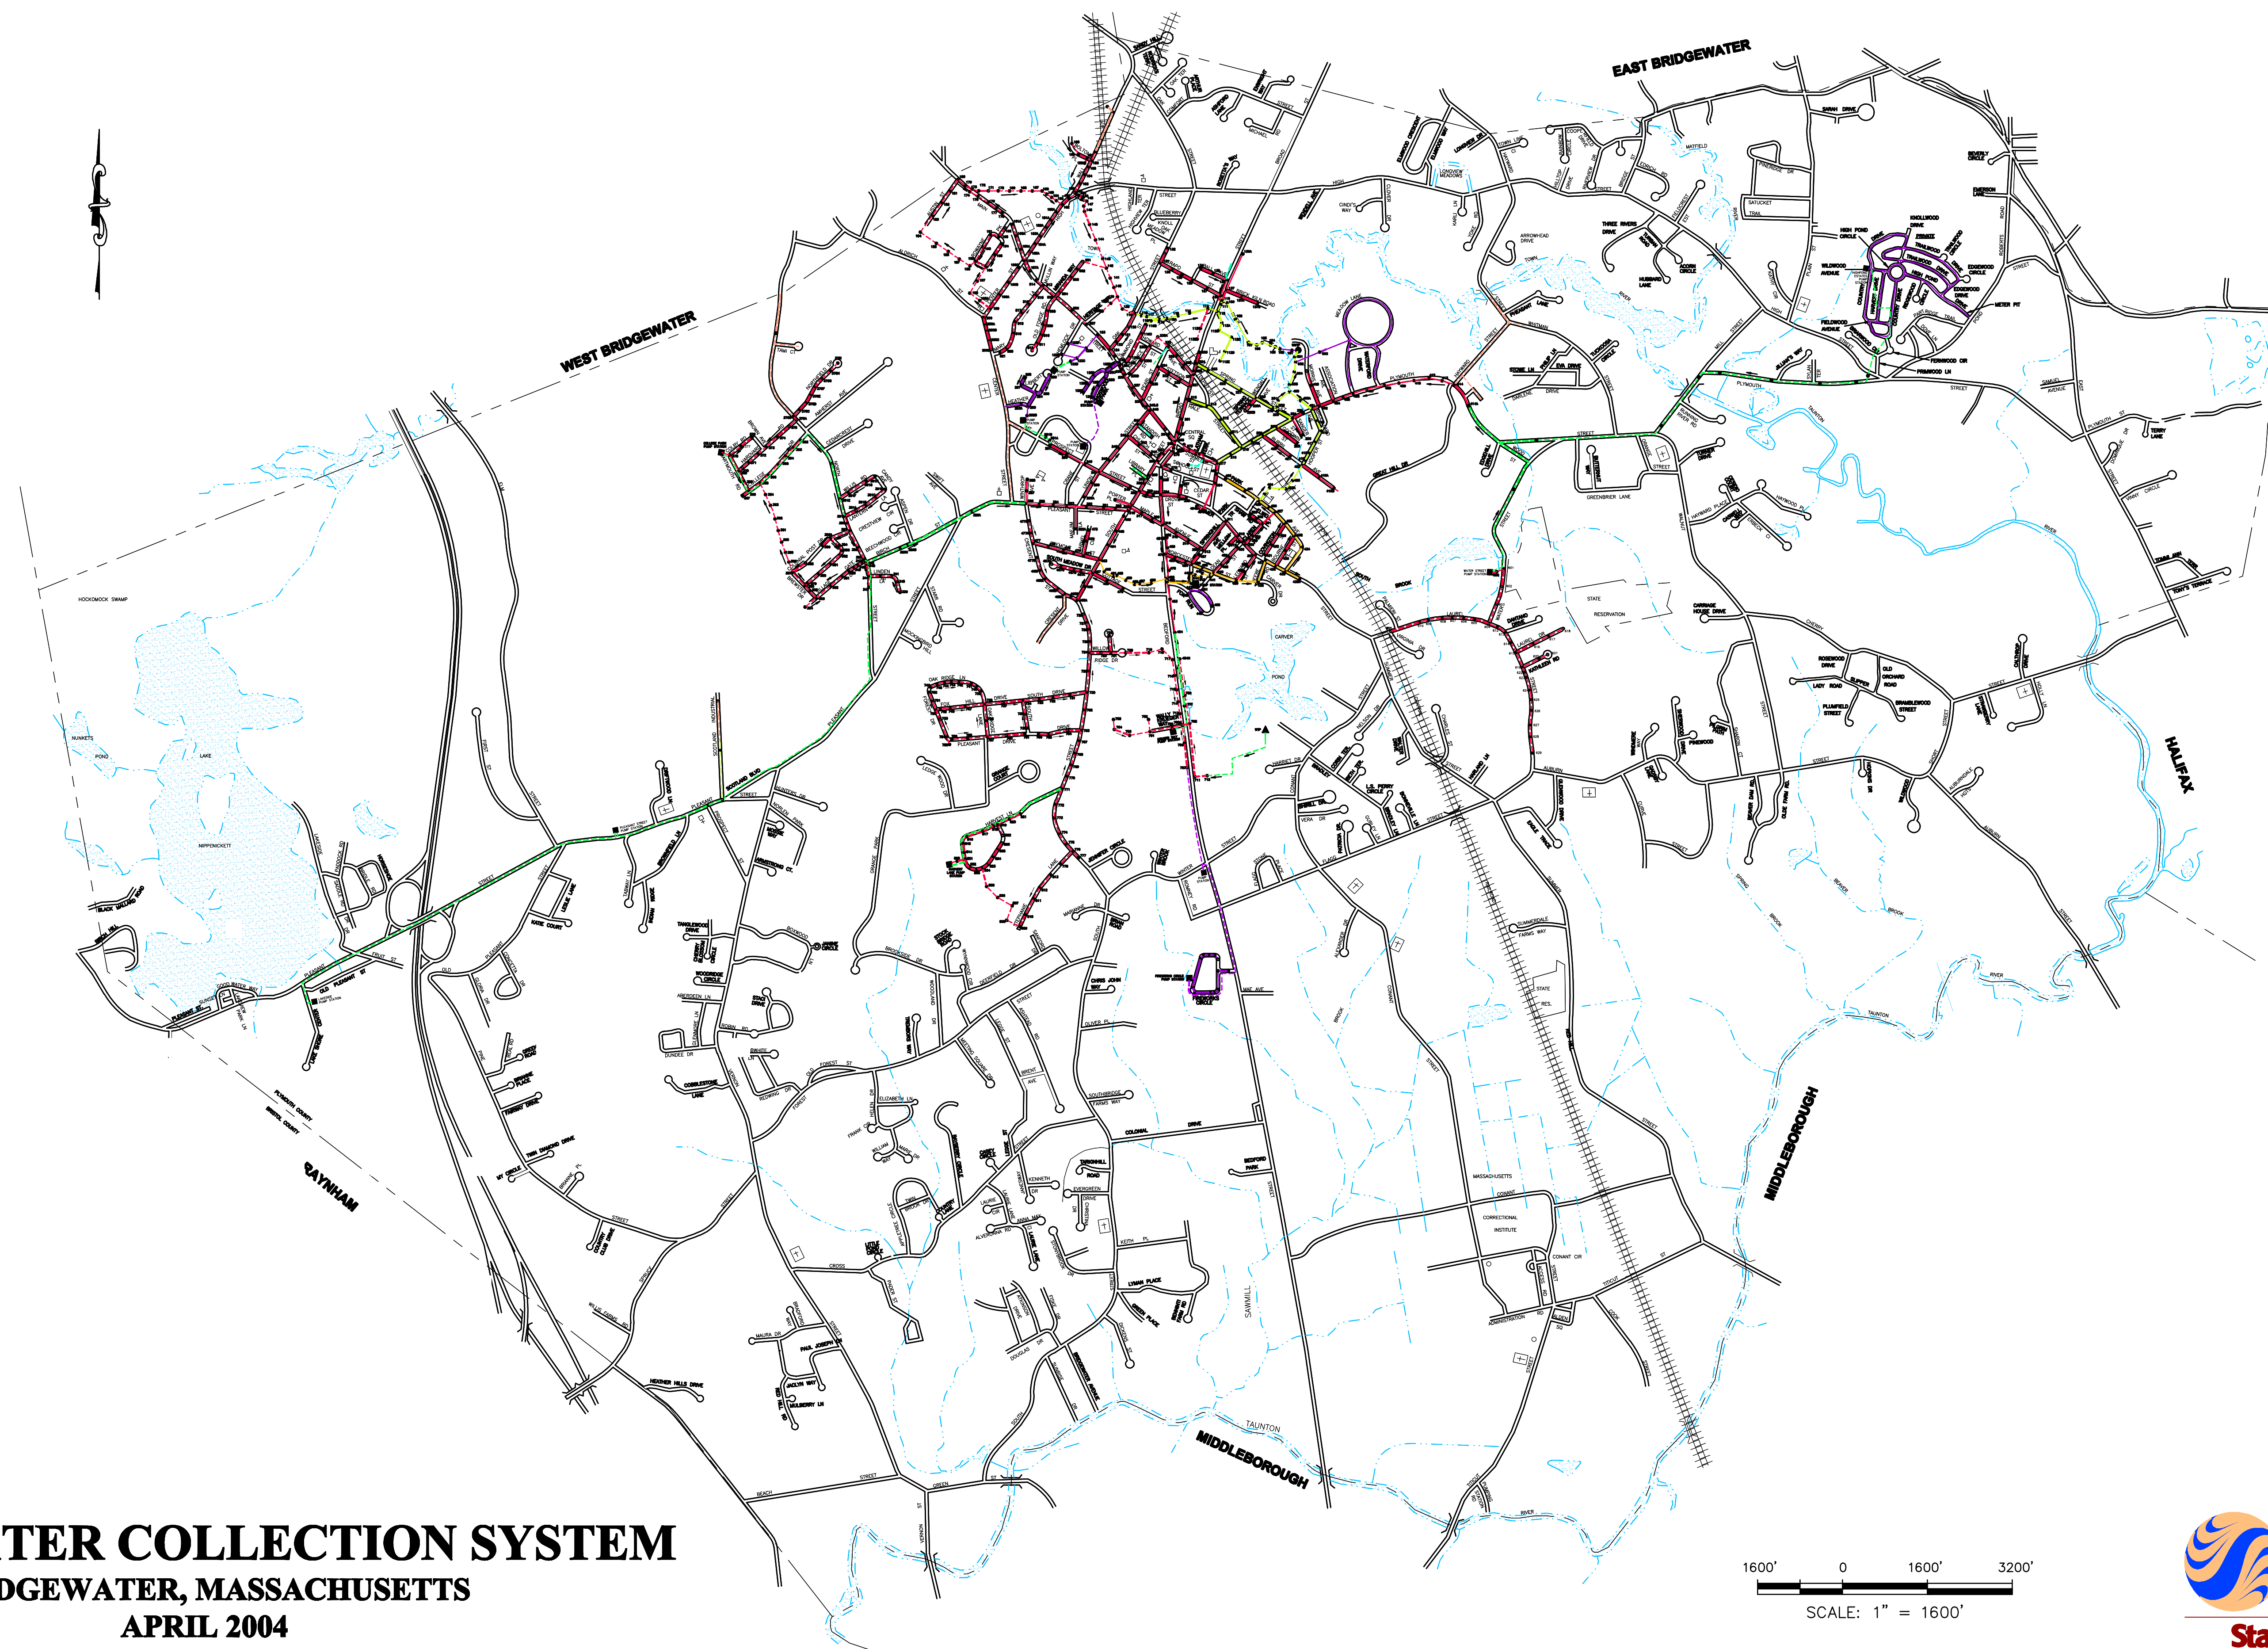

WASTEWATER COLLECTION SYSTEM **BRIDGEWATER, MASSACHUSETTS** **APRIL 2004**

1600' 0 1600' 3200'
 SCALE: 1" = 1600'