
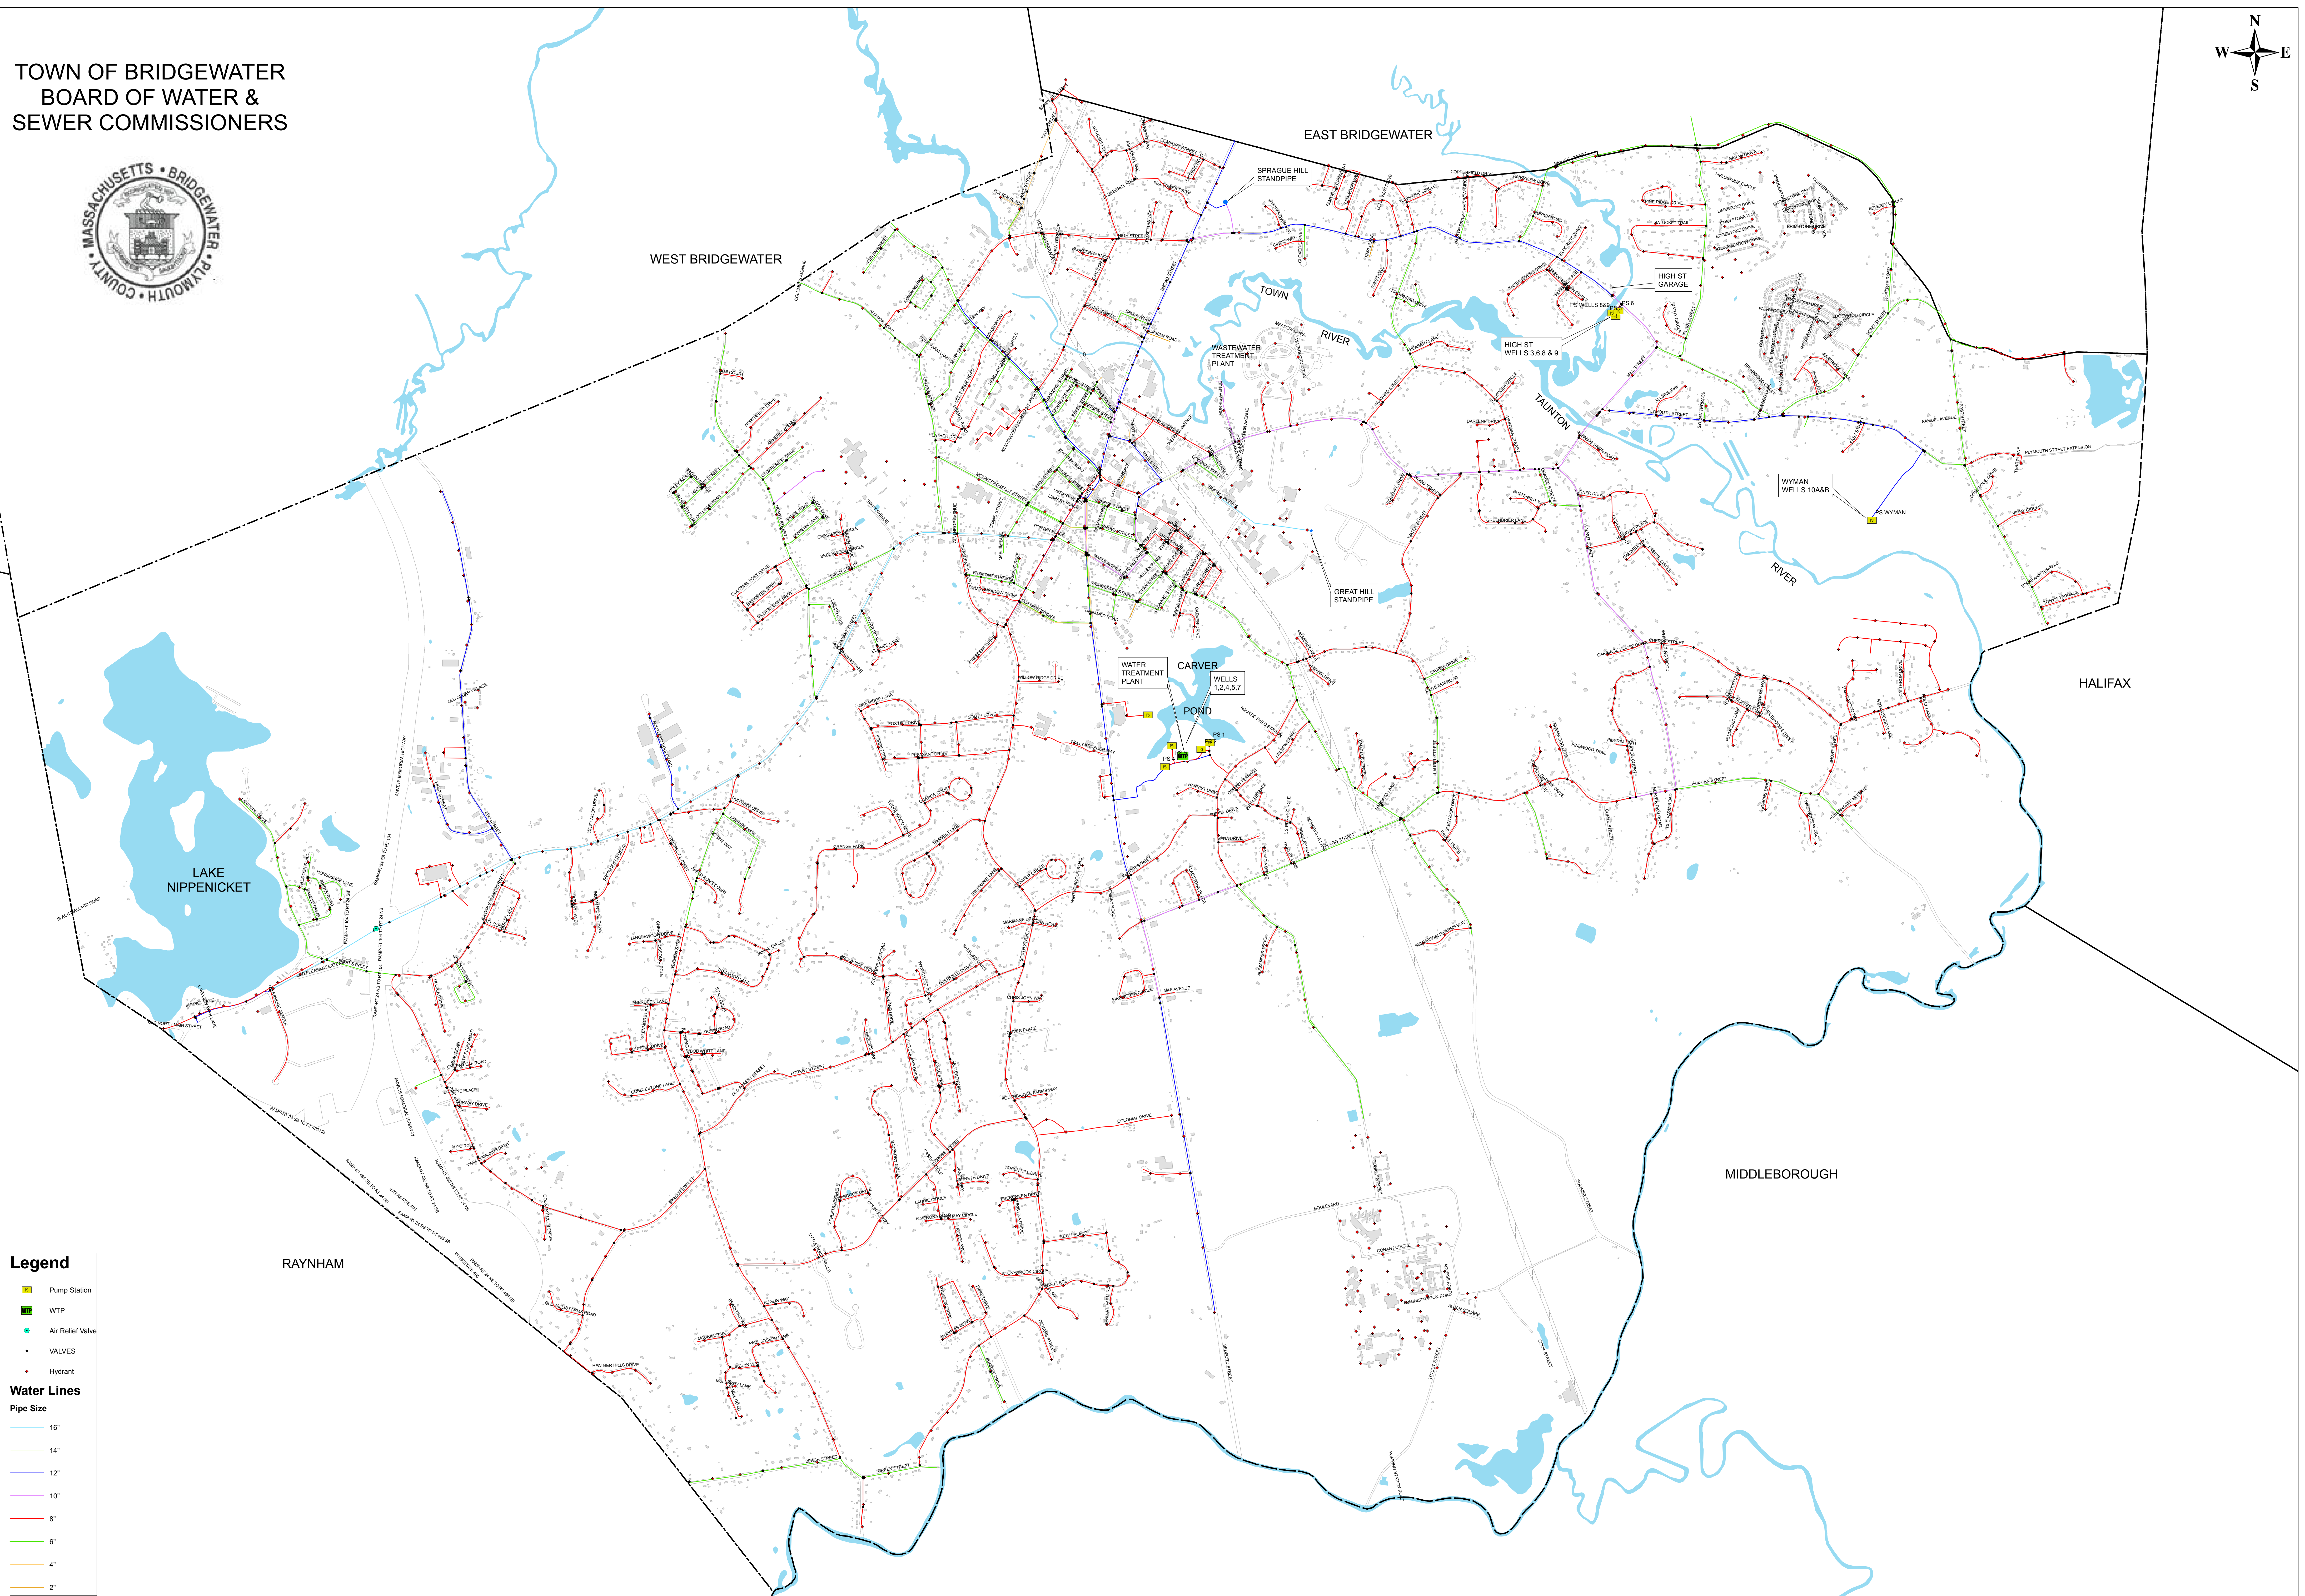


TOWN OF BRIDGEWATER
BOARD OF WATER &
SEWER COMMISSIONERS

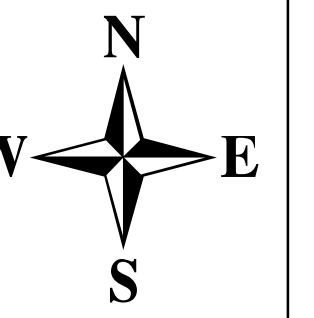


Legend

- Pump Station
- WTP
- Air Relief Valve
- VALVES
- Hydrant

Water Lines

Pipe Size

- 16"
- 14"
- 12"
- 10"
- 8"
- 6"
- 4"
- 2"

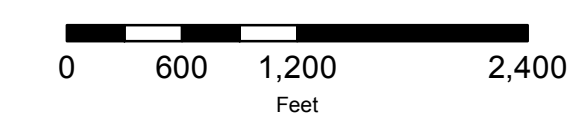

Stantec Consulting Services, Inc.
5 Burlington Woods Dr.
Burlington, MA 01803-4542
tel. 978.692.1913 fax. 978.692.4578

**Bridgewater Water and Sewer Commission
Water Distribution System**

December 2017

The information on this map has been compiled by Stantec staff from a variety of sources and is subject to change without notice. Stantec makes no representations or warranties, express or implied, as to accuracy, completeness, timeliness, or rights to the use of such information.

Design with community in mind